

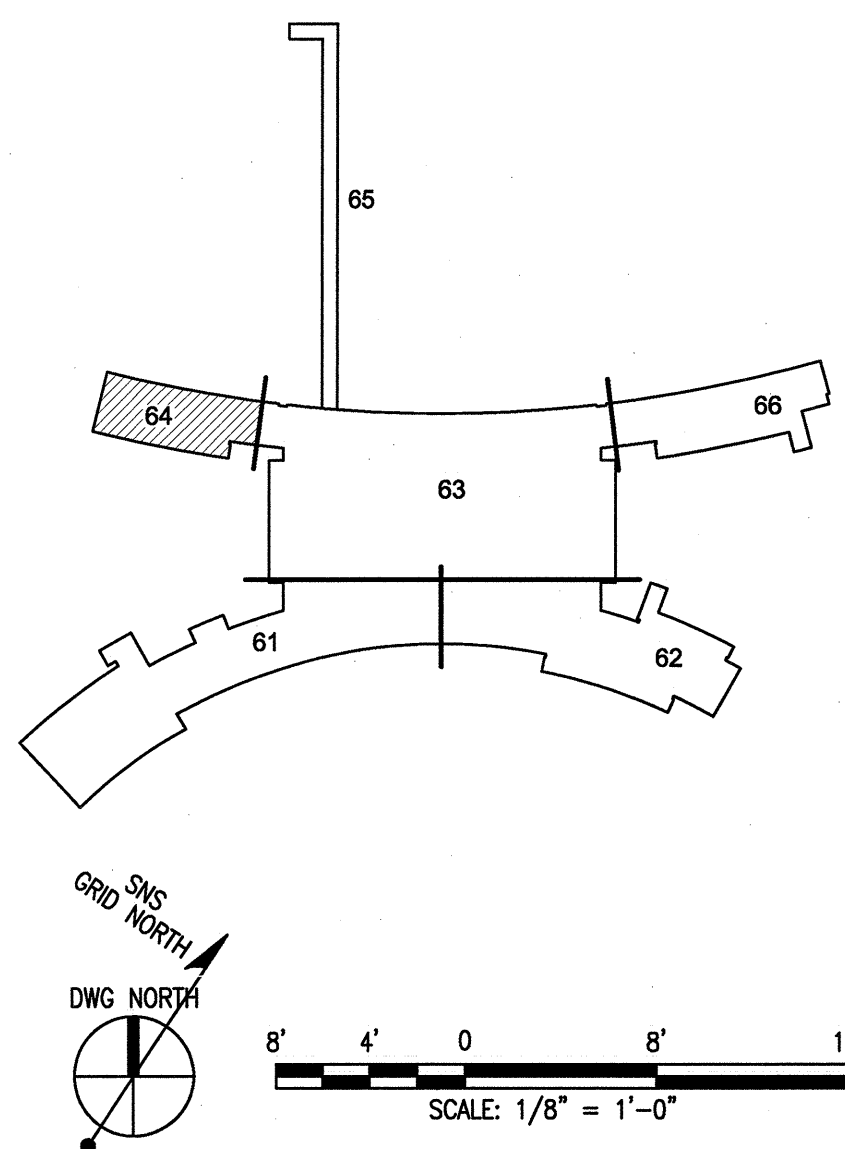


## NOTES:

1. LEVEL 1 FLOOR ELEVATION +99'-3" (1,075.25')
2. FOR ROOM FINISH SCHEDULE, REFER TO A7.10.40
3. FOR WALL AND PARTITION SCHEDULE, REFER TO A7.20.40
4. FOR DOOR SCHEDULE, REFER TO A7.30.41

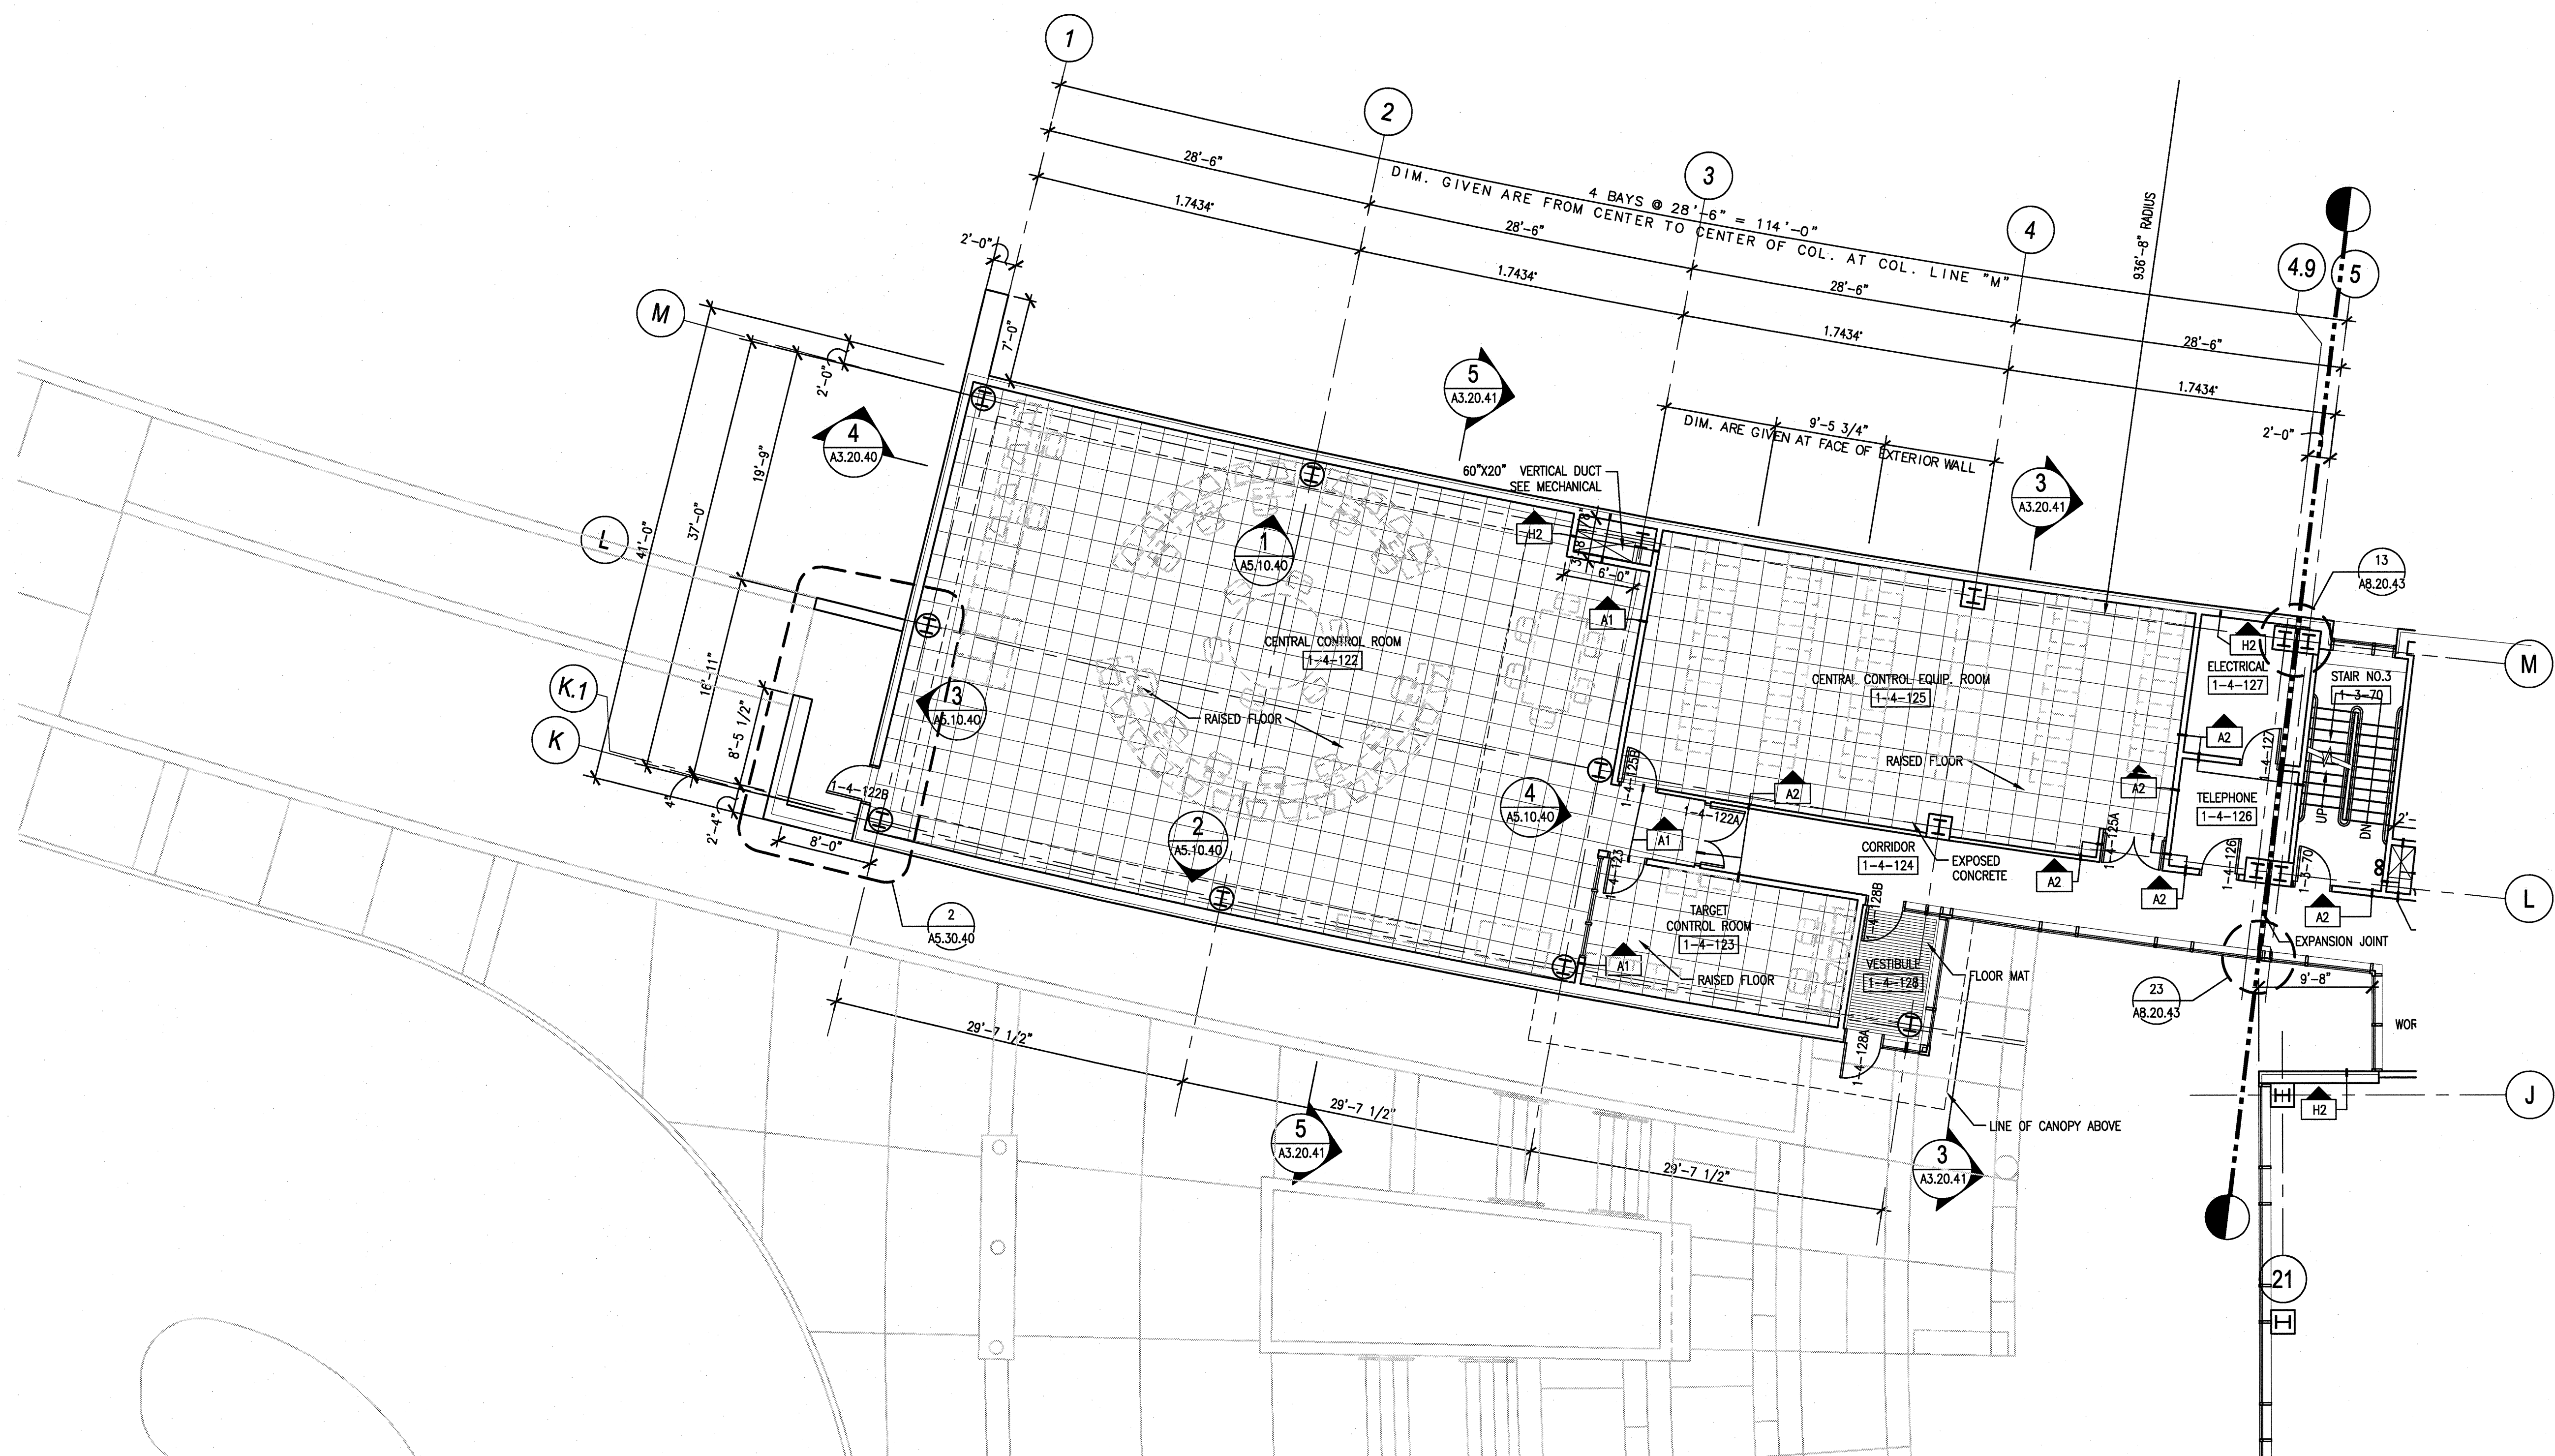

108031400-A8E-8600-A016

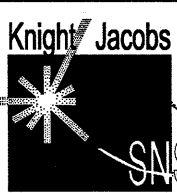

Knight/Jacobs Joint Venture  
701 Scoboro Road, MS 8253  
Oak Ridge, TN 37830  
865-241-9433  
fax 865-241-3400

**KNIGHT**  
Knight Advanced Technology  
100 West Main Street  
Chattanooga, TN 37402



Oak Ridge National Laboratory  
managed for the DEPARTMENT OF ENERGY under  
U.S. GOVERNMENT contract DE-AC05-00OR22725  
UT-Battelle, LLC, a Oak Ridge, Tennessee

PROJECT NAME:

SPALLATION NEUTRON SOURCE  
CENTRAL LAB AND OFFICE BUILDING  
LEVEL 1, SECTOR 64

1	48	49	50	PLANT	BLDG	FL	SH.	OF	TYPE	CLASS
3	A	X	X	8	8600		1	1	P	U
51	NC	52	NA	53	WBS					
					1.8.3.14				A2.01.64	0

NO REPRESENTATION OR WARRANTY, EXPRESSED OR IMPLIED, IS MADE AS TO THE  
ACCURACY, COMPLETENESS OR USEFULNESS OF THE INFORMATION OR STATEMENTS CONTAINED  
IN THESE DRAWINGS, OR THAT THE USE OR DISCLOSURE OF ANY INFORMATION, APPARATUS,  
METHOD, OR PROCESS DISCLOSED IN THESE DRAWINGS MAY NOT INFRINGE PRIVATE RIGHTS  
OF OTHERS. NO LIABILITY IS ASSUMED WITH RESPECT TO THE USE OF, OR FOR DAMAGES  
RESULTING FROM THE USE OF ANY INFORMATION, APPARATUS, METHOD, OR PROCESS  
DISCLOSED IN THESE DRAWINGS. DRAWINGS MADE AVAILABLE FOR INFORMATION TO BIDDERS  
ARE NOT TO BE USED FOR OTHER PURPOSES AND ARE TO BE RETURNED UPON REQUEST  
OF THE FORWARDING CONTRACTOR.

NUMBER OF  
SECTION OR  
DETAIL

SECTION AND DETAIL KEY

THIS DOCUMENT  
CONTROLLED BY

CHANGE CONTROL  
SYSTEM  
ENGINEERING  
PROCEDURE SNS-ENG-0001
